


DSA Annual Conference

June 2-4, 2019

JW Marriott Austin_Level 4_Grand Ballroom
Austin, TX

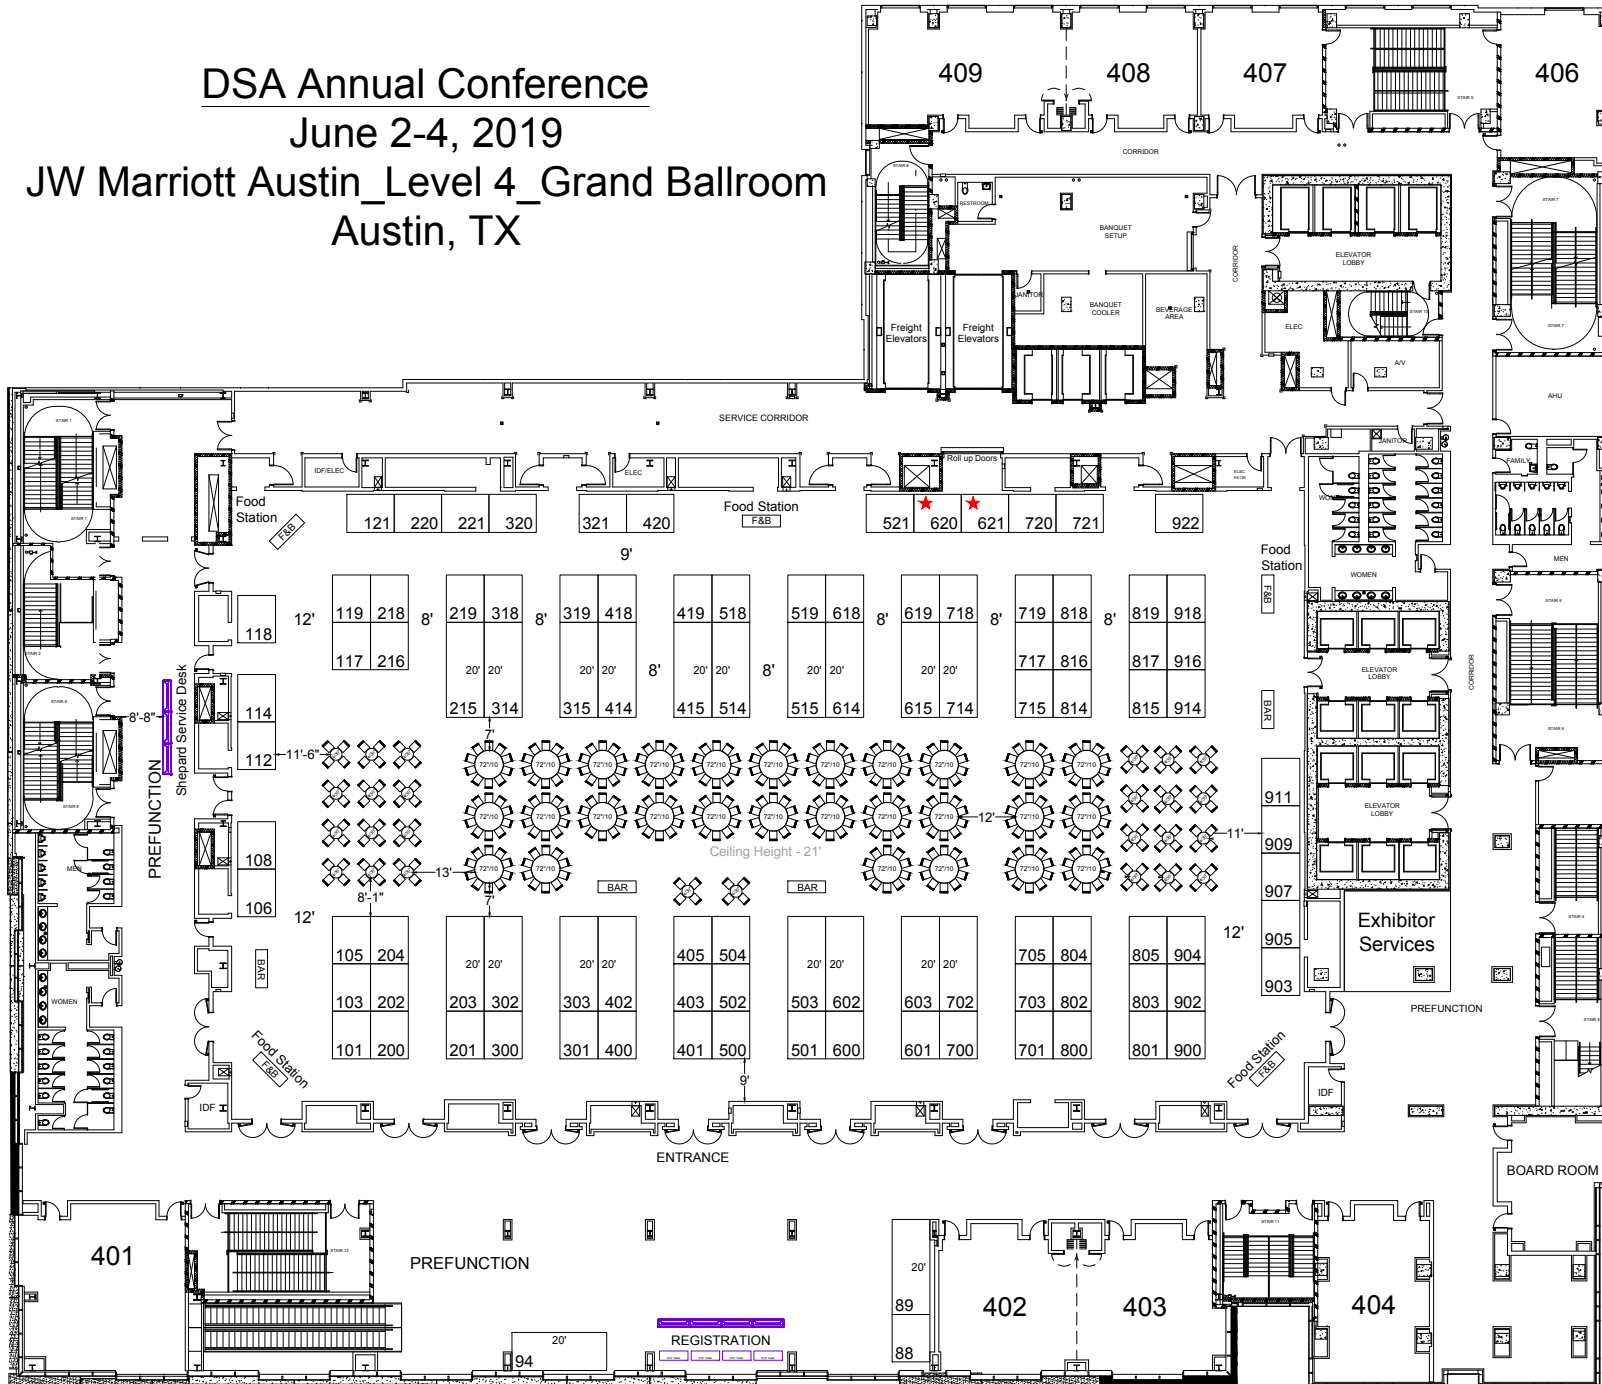

Show Information	
Show Name	DSA Annual Conference
Show Dates	06/02-04/19
Move-In	06/02/19
Job #	T149470619
AE	Tara Szatkowski

SEATING: 380				
Inventory as of 11/05/2018				
Dimension	Size	Qty	SqFt	
8'x10'	80	81	6,480	
8'x20'	160	20	3,200	
Totals:		101	9,680	

Floor Plan Legend	
FE	Fire Extinguisher
FS	Fire Strobe
FHC	Fire Hose Cabinet
★ LAST BOOTHS SET FIRST BOOTHS DOWN	

Venue Info	
Building Name	JW Marriott Austin
Hall	Grand Ballroom
Floor	Level 4
Address	110 E 2nd St, Austin, TX 78701

Drawing Information	
File Path	J:\SES Floorplans_01_SES SHOW FLOORPLANS\2019\06_june
File Name	06_DSA Annual Conference_T149470619.dwg
Drawn By	Jessica Perez
Last Saved	10/15/2018 9:11 AM
Saved By	Jperez
Tab	Floorplan
Paper Size	ANSI full bleed A (11.00 x 8.50 Inches)
Scale	? = 1'-0"

1531 Carroll Drive NW
Atlanta, GA 30318
(v) 404-720-8600
(f) 404-720-8750

Shepard Exposition Services has made every effort to ensure the accuracy of all information contained on this floor plan. However, no warranties, either expressed or implied, are made with respect to this floor plan. Verifying the locations of building columns, utilities, or other architectural components of the facility is the sole responsibility of the exhibitor/show management.

SUBJECT TO FIRE MARSHAL APPROVAL